

6



5

4

3

2

1

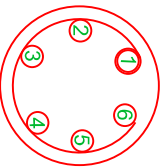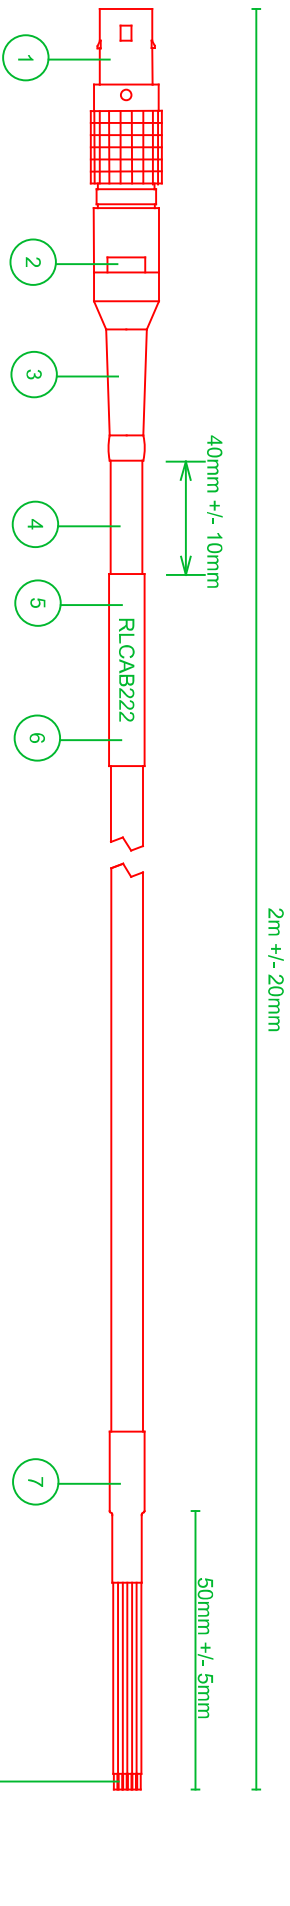

WIRE ENTRY
FGG.0B.306.CLAD522

BILL OF MATERIALS					
Item	Qty	Manufacturer	Manufacturer PN	Description	Racelogic PN
1	1	LEMO	FGG.0B.306.CLAD522	LEMO 6W CABLE PLG - G KEYWAY	LEMO 6WAY P
2	AR	FARNELL	119-1021	HEATSHRINK 1.5/0.5 3:1 BLACK	119-1021
3	1	LEMO	GMA.0B.035.DN	BLACK LEMO SLEEVE	GMA.0B.035.D
4	AR	GUANGZHOU	LCPRN062801	6 CORE + SCREEN CABLE	LCPRN062801
5	1	AVERY	J8658-25	CABLE IDENT ON 25.4 x 10mm LABEL	-
6	1	FARNELL	304-6539	CLEAR HEATSHRINK 30mm	-
7	30mm	PRO-POWER	SP48/RL/BLACK	HEATSHRINK 4.8mm 2:1 BK	100-8431

CONNECTOR WIRING		
LEMO 6W P		
PIN	COLOUR	FUNCTION
1	BROWN	DIG OUT 1
2	RED	ANALOG OUT 1
3	BLACK	ANALOG GND 1
4	ORANGE	ANALOG OUT 2
5	GREEN	ANALOG GND 2
6	YELLOW	DIG OUT 2
SHELL	SCREEN	SCREEN

RACELOGIC

Unit 10 Swon Business Centre, Osier Way, Buckingham, MK18 1TB.
Email: hardware@racelbgic.co.uk Tel: +44 (0) 1280 823803

NAME	DATE	UNLESS OTHERWISE SPECIFIED: DIMENSIONS ARE IN MILLIMETRES TOLERANCES: LINEAR: ±10mm ANGULAR: ±10°	
DRAWN S.HOOVER	01/05/2025		
CHKD R.ENGLESH	01/05/2025		
APPVD S.HOOVER	01/05/2025		
DWG NUMBER : RL CAB222		DESCRIPTION : LEMO 6W G-KEYWAY PLUG TO UNTERMINATED 2m CABLE (V84 ANALOG/DIGITAL & STEER SENSOR ANALOG OUTPUTS)	
REDLINE NUMBER : 24984	REVISION		
	3		
IF YOU ARE UNSURE ABOUT SOMETHING OR WOULD LIKE TO DEVIATE FROM THE DRAWING TO EASE MANUFACTURE, PLEASE CONTACT THE DESIGNER (DRAWN BY)			
DRAWING NOT TO SCALE			
SHEET 1 OF 1			

A4

A

B

C

D

A

B

C

D

6

5

4

3

2

1